



MẶT BẰNG CHI TIẾT TƯỜNG CHẮN SÓNG LOẠI IV

TỶ LỆ 1:200

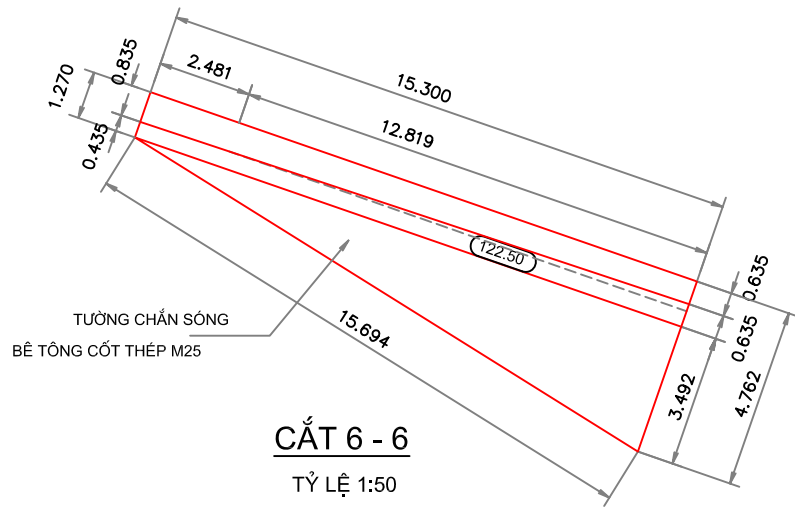


CẮT 6 - 6

TỶ LỆ 1:50

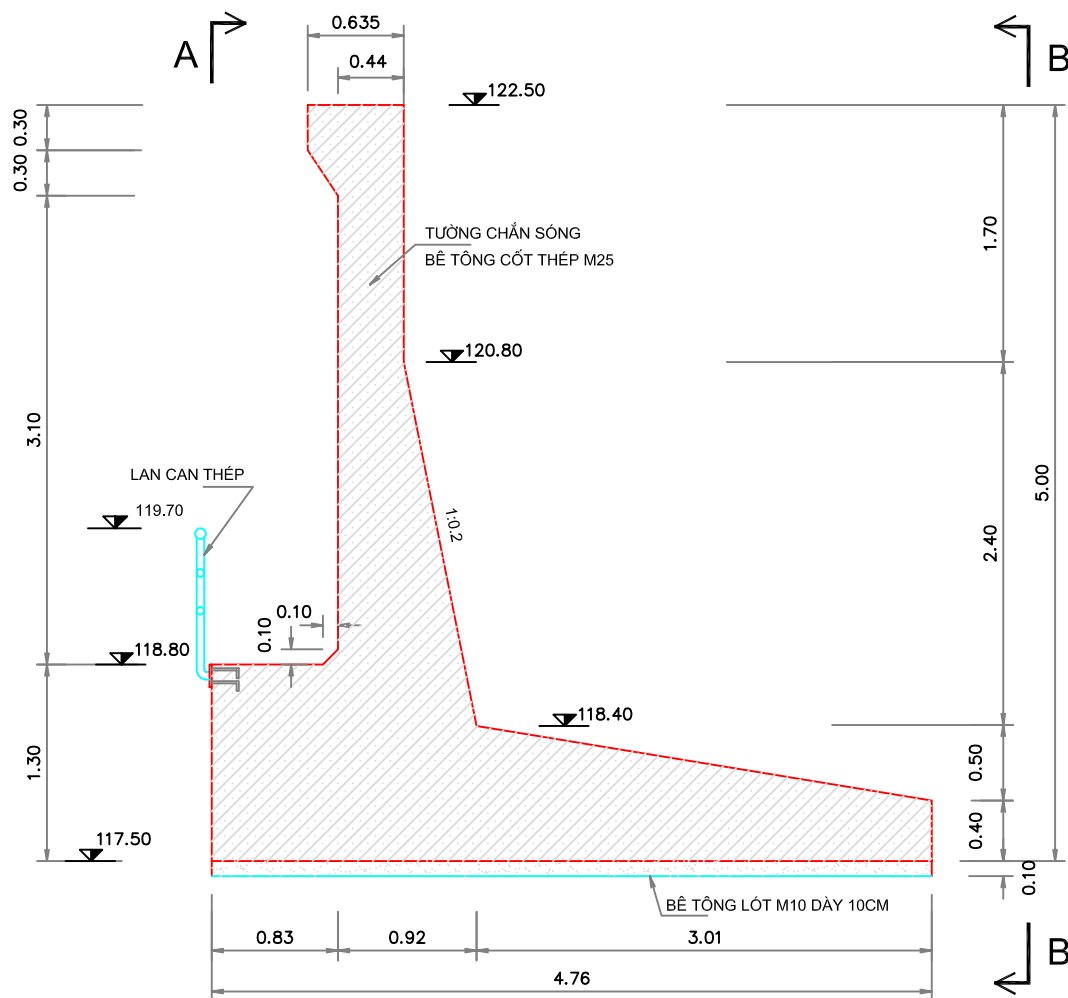


CẮT 9 - 9

TỶ LỆ 1:50

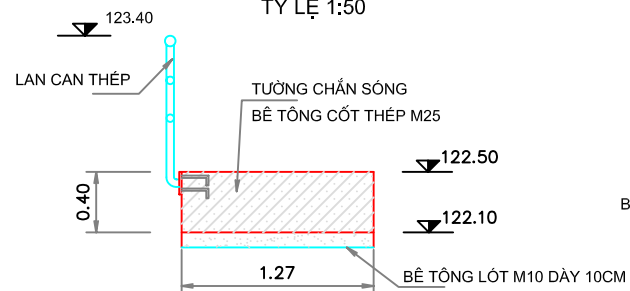


CẮT 8 - 8

TỶ LỆ 1:50

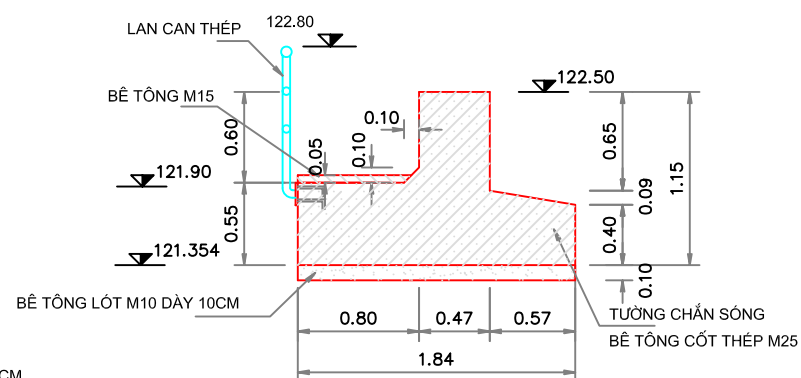


A-A

TỶ LỆ 1:100

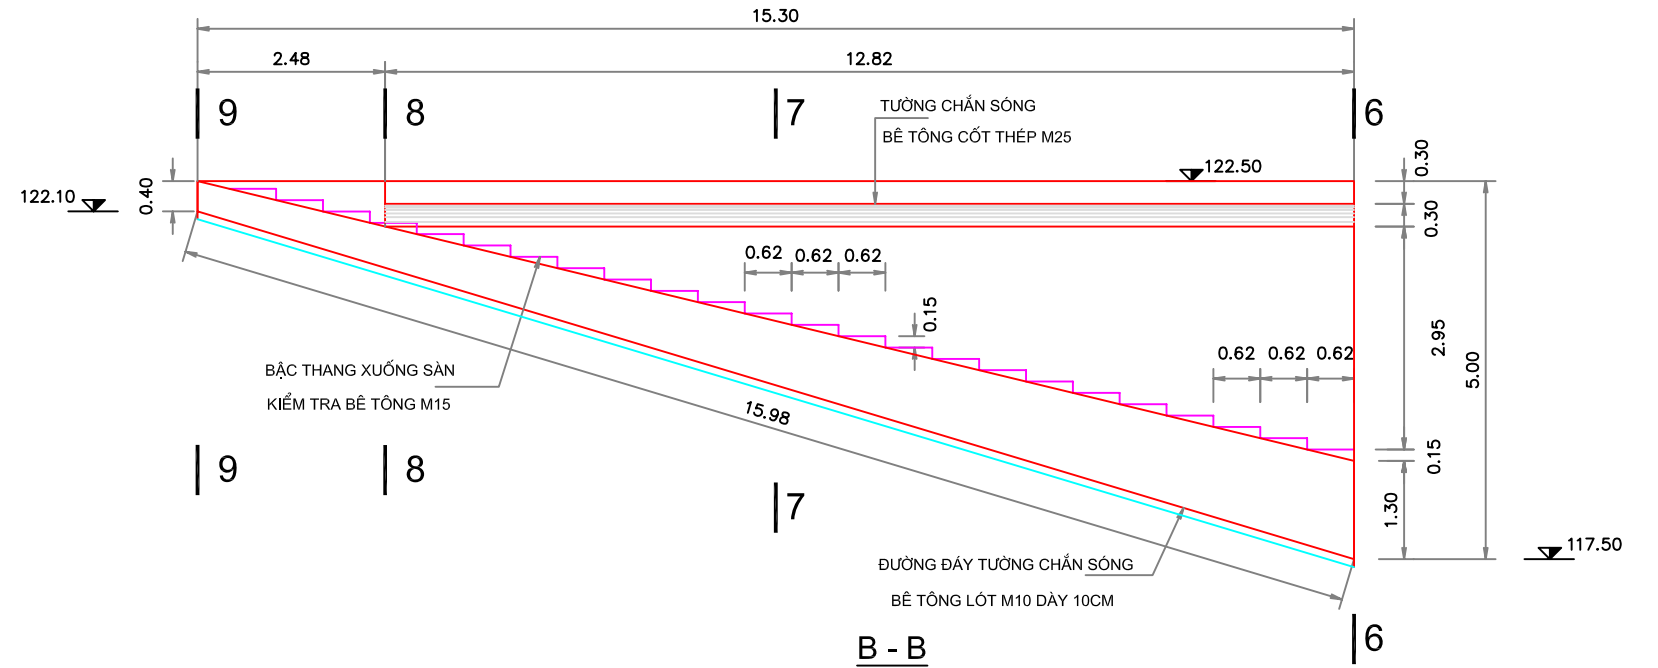

B-B

TỶ LỆ 1:100

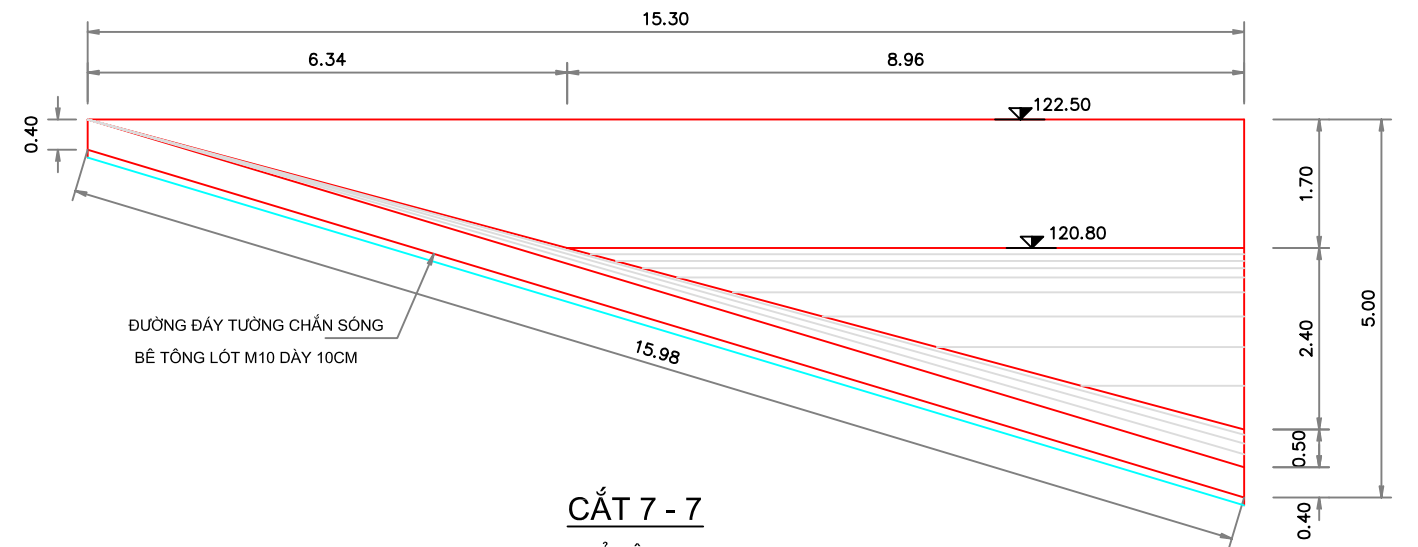

CẮT 7 - 7

TỶ LỆ 1:50

